




44 modif. Suzy S31337&S31338



Thickness:	Project name:	Project ID:	Year:	Page:
44	modif. Suzy	S31337 &S31338	2024	2

Floor bearer


1:55

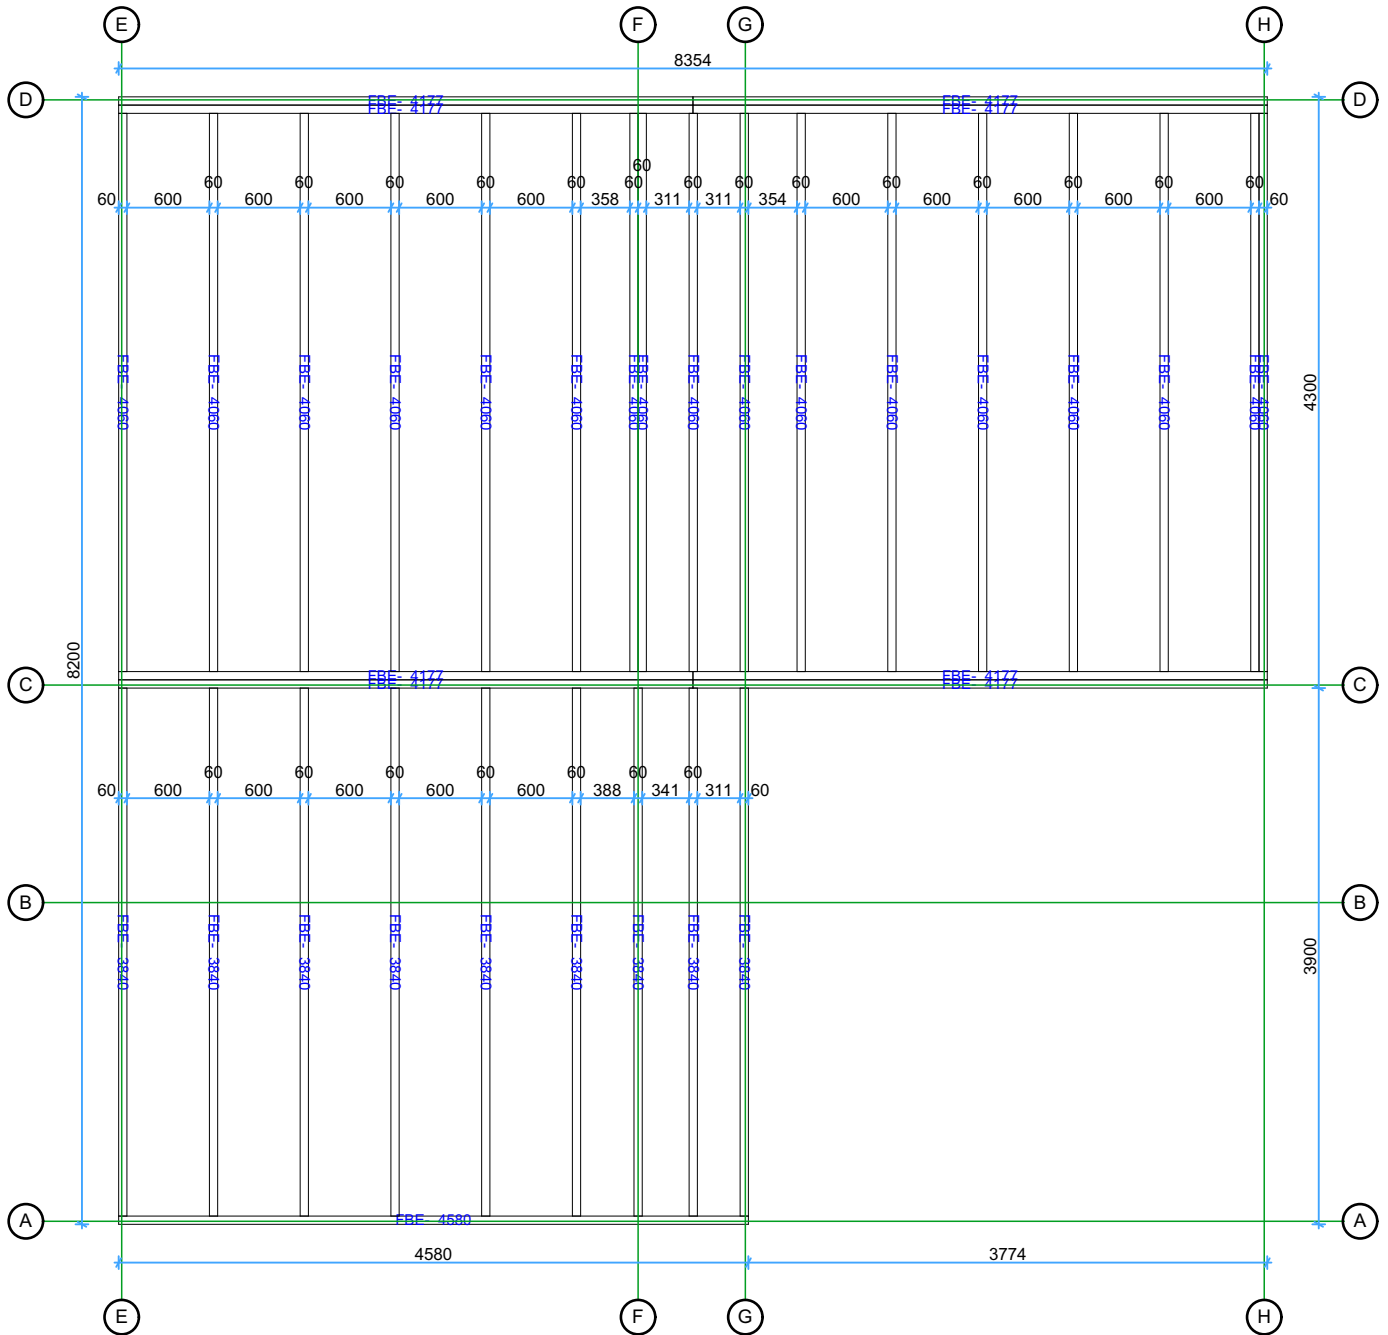

Thickness:	Project name:	Project ID:	Year:	Page:
44	modif. Suzy	S31337 &S31338	2024	3

Ground Floor plan


1:55

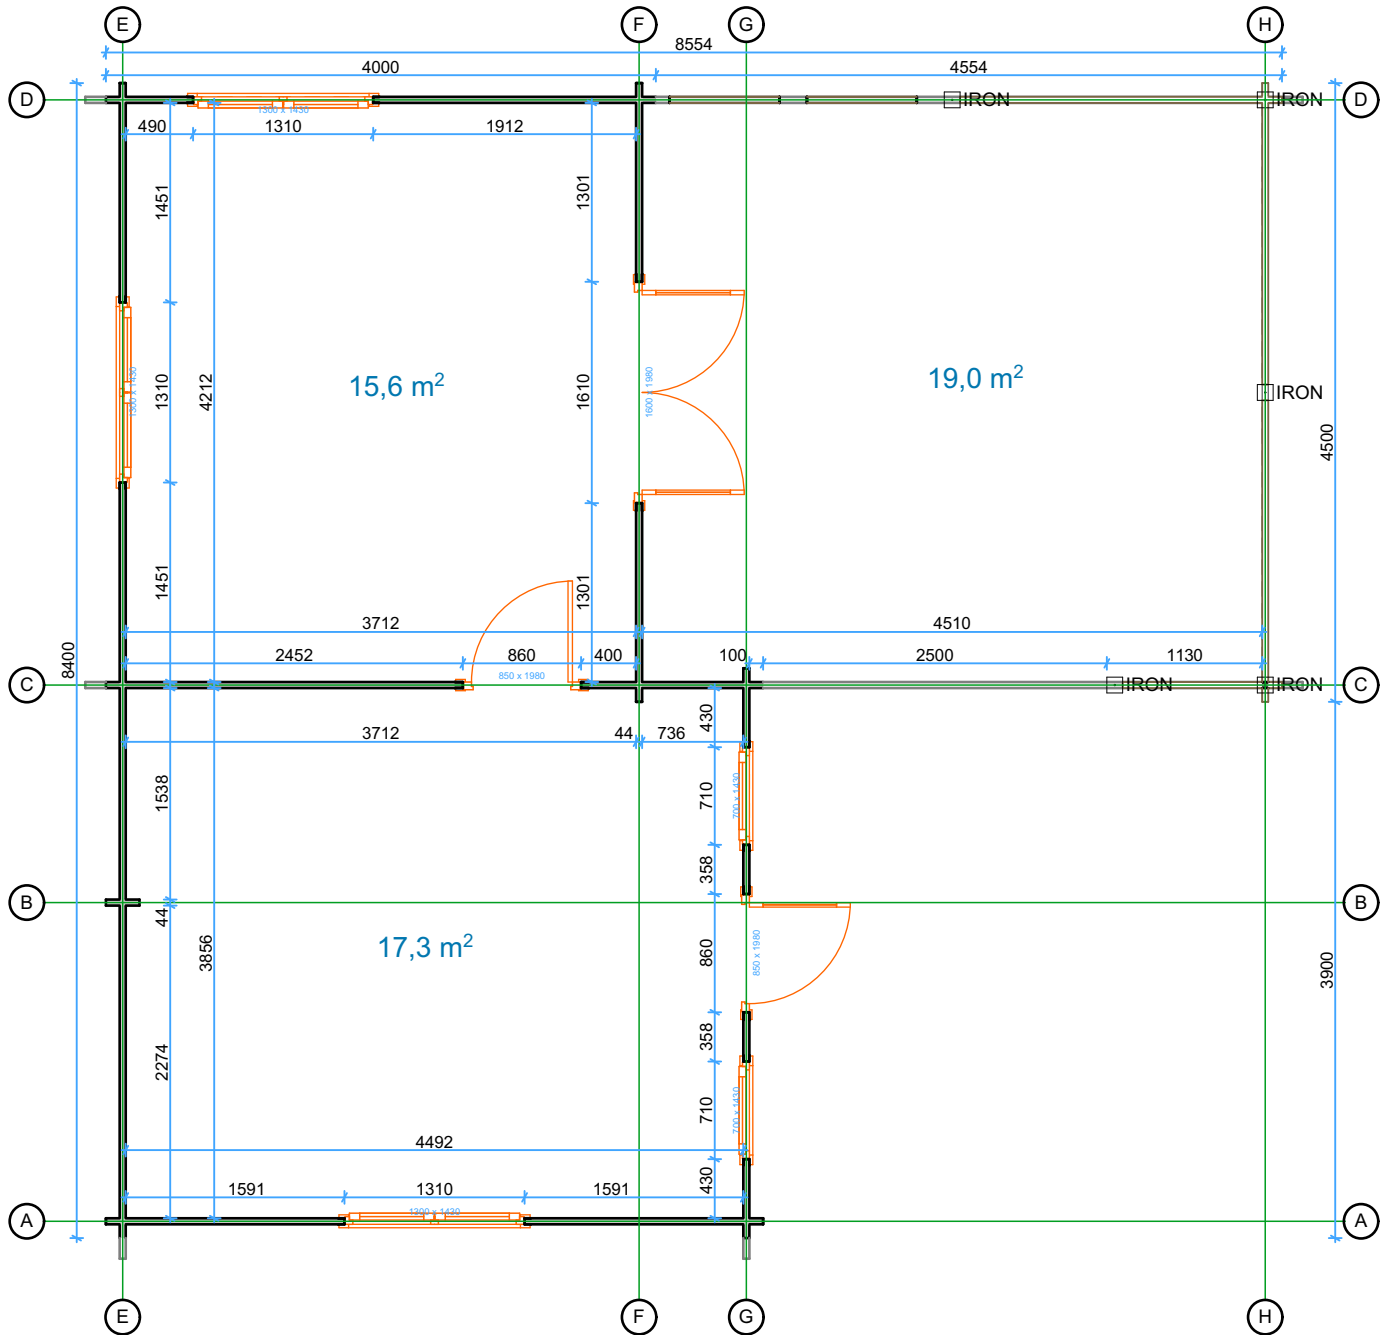

Thickness:	Project name:	Project ID:	Year:	Page:
44	modif. Suzy	S31337 &S31338	2024	4


Back Elevation

1:50

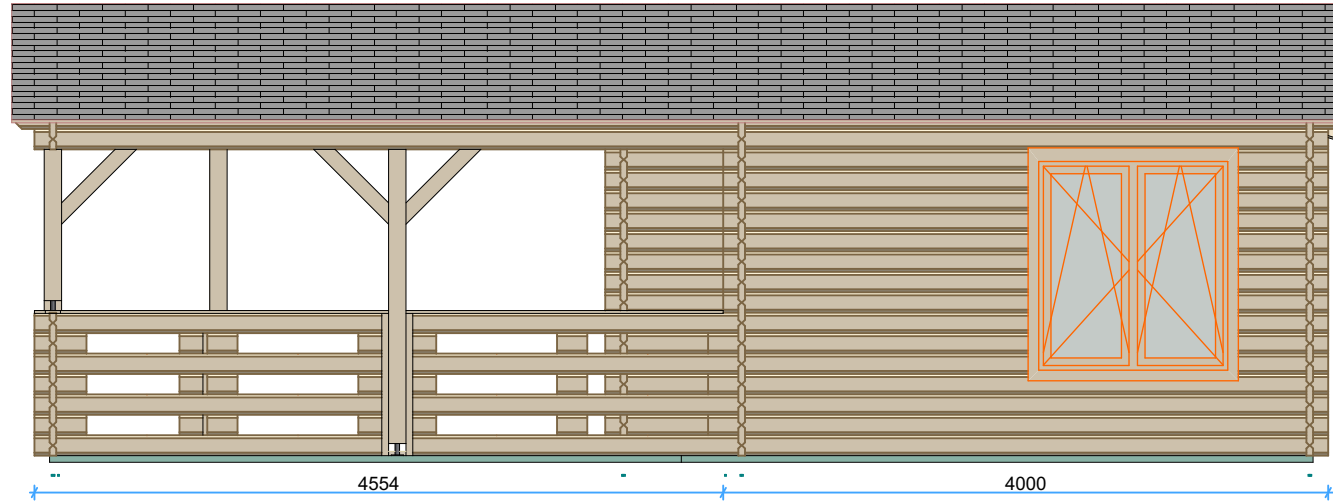

Front Elevation


1:50

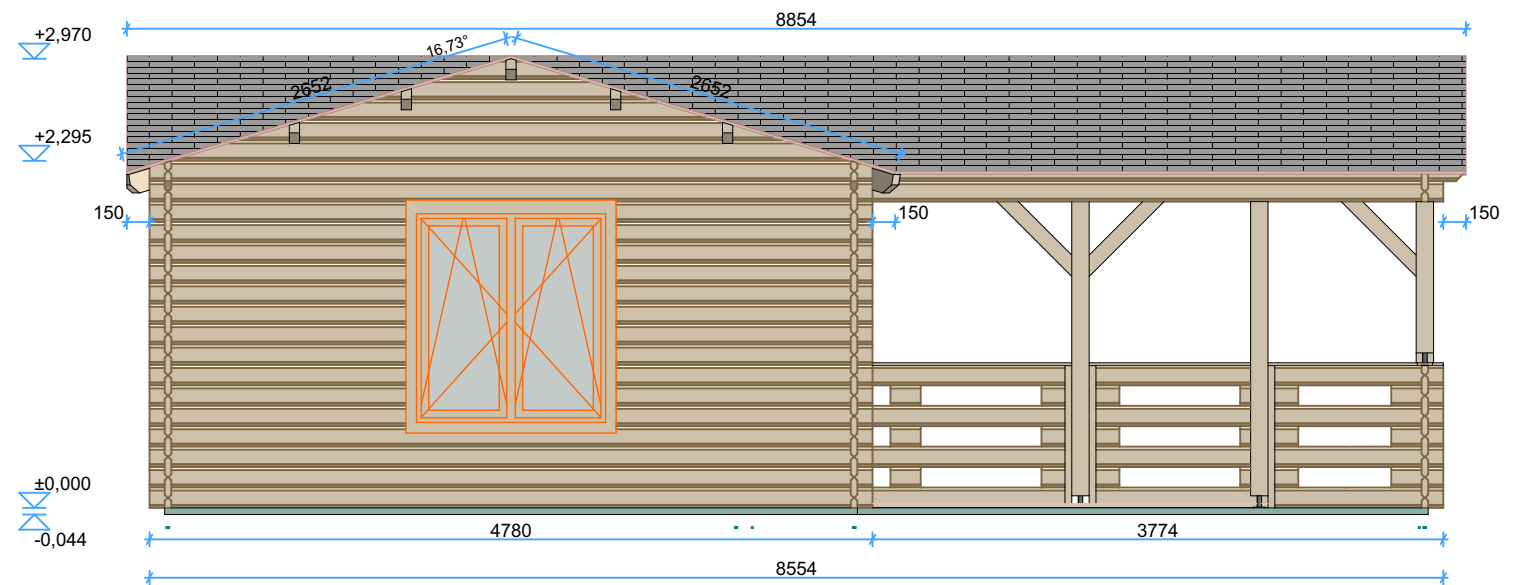

Thickness:	Project name:	Project ID:	Year:	Page:
44	modif. Suzy	S31337 &S31338	2024	5


Left Elevation

1:50

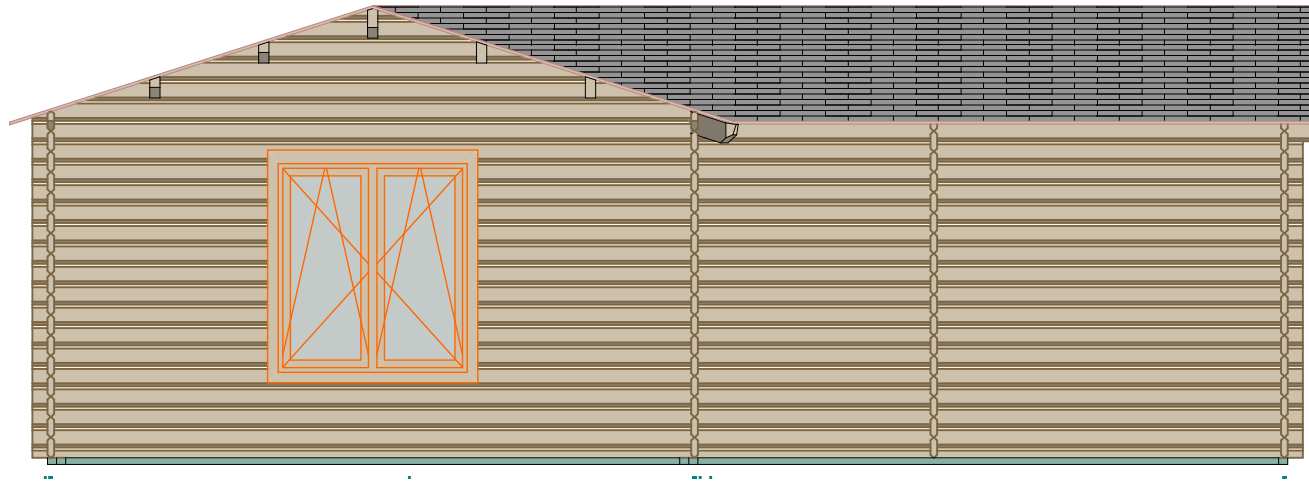







Right Elevation

1:50

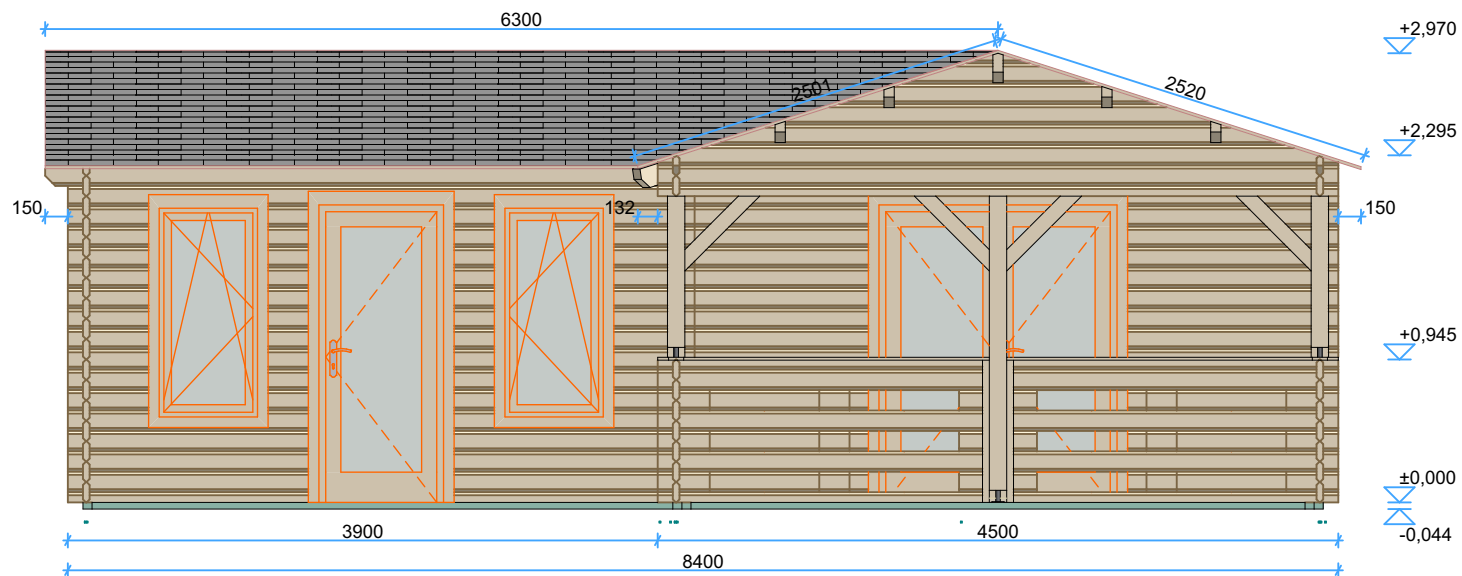

Thickness:	Project name:	Project ID:	Year:	Page:
44	modif. Suzy	S31337 &S31338	2024	6

44mm modif. Suzy S31337&S31338 Windows and doors list

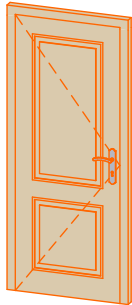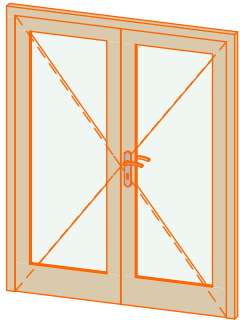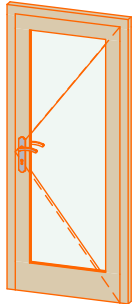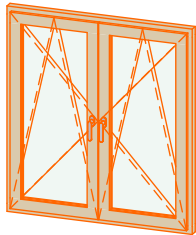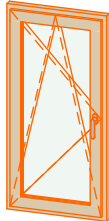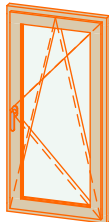Type-quality	Barcode	Wall Thickness	W x H Size	Orientation	Glazing	Quantity	3D Axonometry
Door - Premium	P19885-4	44	850×1980	L	Full wood, no threshold (internal)	1	
Door - Premium	PP198160-3	44	1600×1980	R	100%, double glazed	1	
Door - Premium	PP19885-3	44	850×1980	R	100% glass, double glazed	1	
Window - Premium	PP143130	44	1300×1430		Double glazed	3	
Window - Premium	PP14370	44	700×1430	L	Double glazed	1	
Window - Premium	PP14370	44	700×1430	R	Double glazed	1	

Thickness:	Project name:	Project ID:	Year:	Page:
44	modif. Suzy	S31337 &S31338	2024	7